


- PAINT COLOR KEY
1. BENJAMIN MOORE 1615 'ROCK GRAY'
  2. BENJAMIN MOORE 2133-10 'ONYX'
  3. BENJAMIN MOORE OC-56 'MOONSHINE'
  4. BENJAMIN MOORE 2023-10 'YOLK'
  5. BENJAMIN MOORE 2088-60 'FRUIT SHAKE'

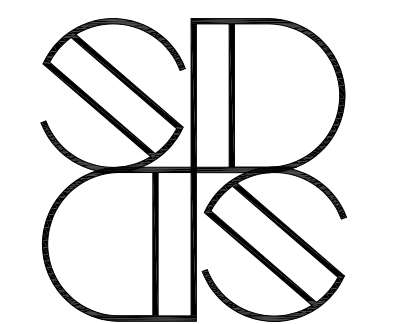

Swan Dive Design Studio  
3080 Larimer Street  
Denver, CO 80205

**550 McCaslin PUD AMENDMENT**  
550 MCCASLIN BLVD  
LOUISVILLE, CO 80027

REVISIONS:


ISSUANCE:  
PUD AMENDMENT

DATE:  
07.19.2023

SHEET NAME:  
EXTERIOR ELEVATIONS


**A300**

page 3 of 10

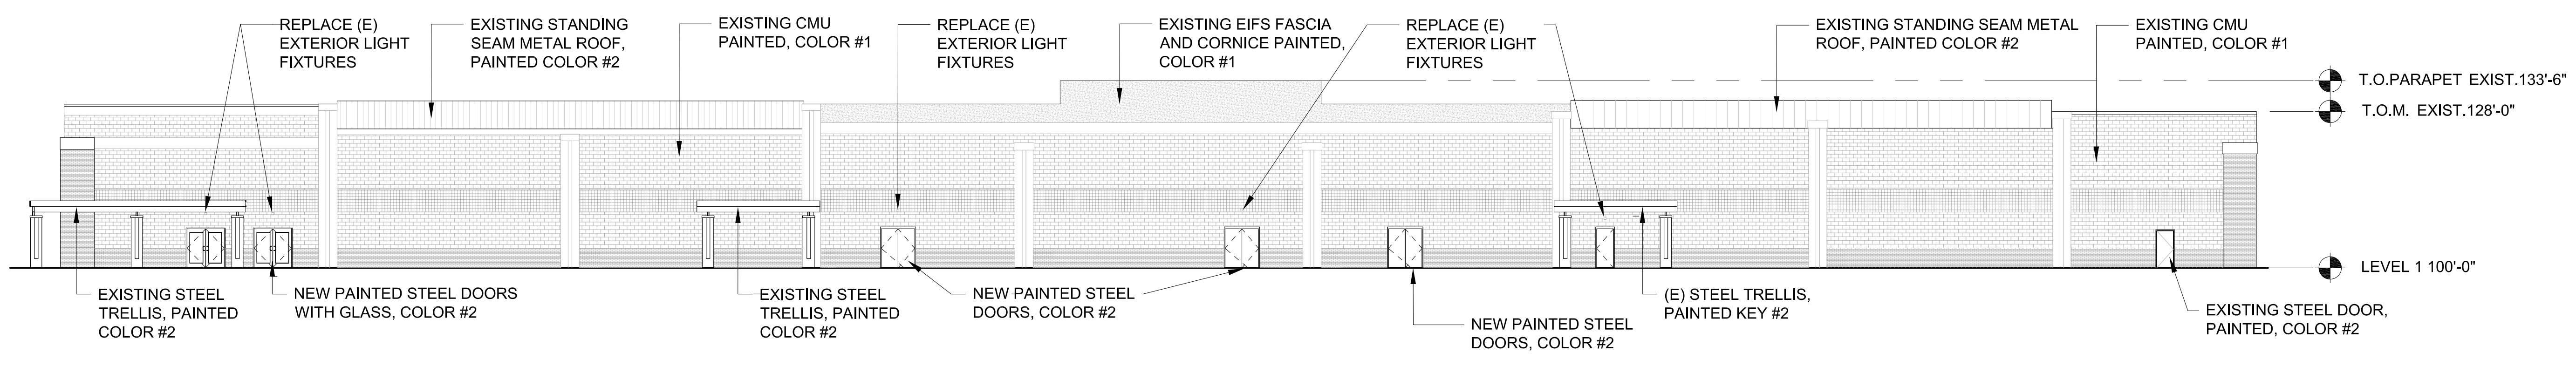


**4 SOUTH EXTERIOR ELEVATION**

SCALE: 1/16" = 1'-0"

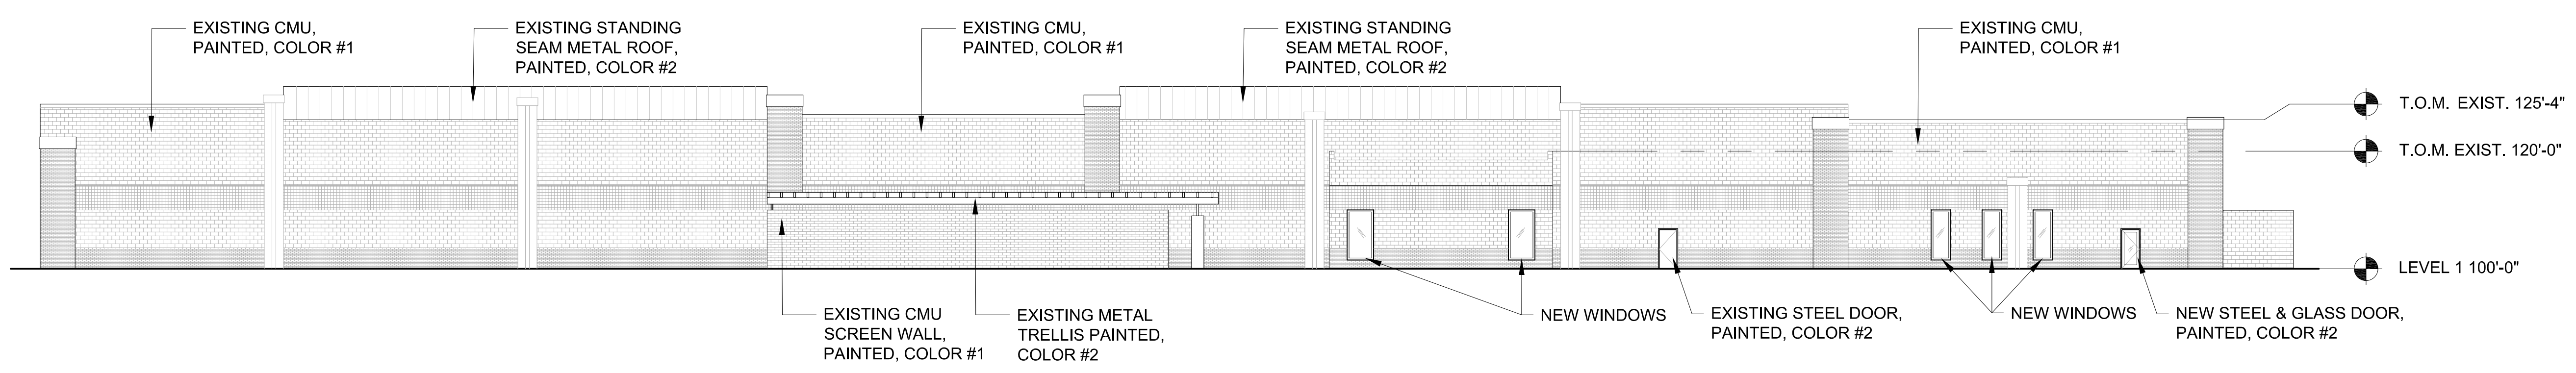


**3 EAST EXTERIOR ELEVATION**

SCALE: 1/16" = 1'-0"

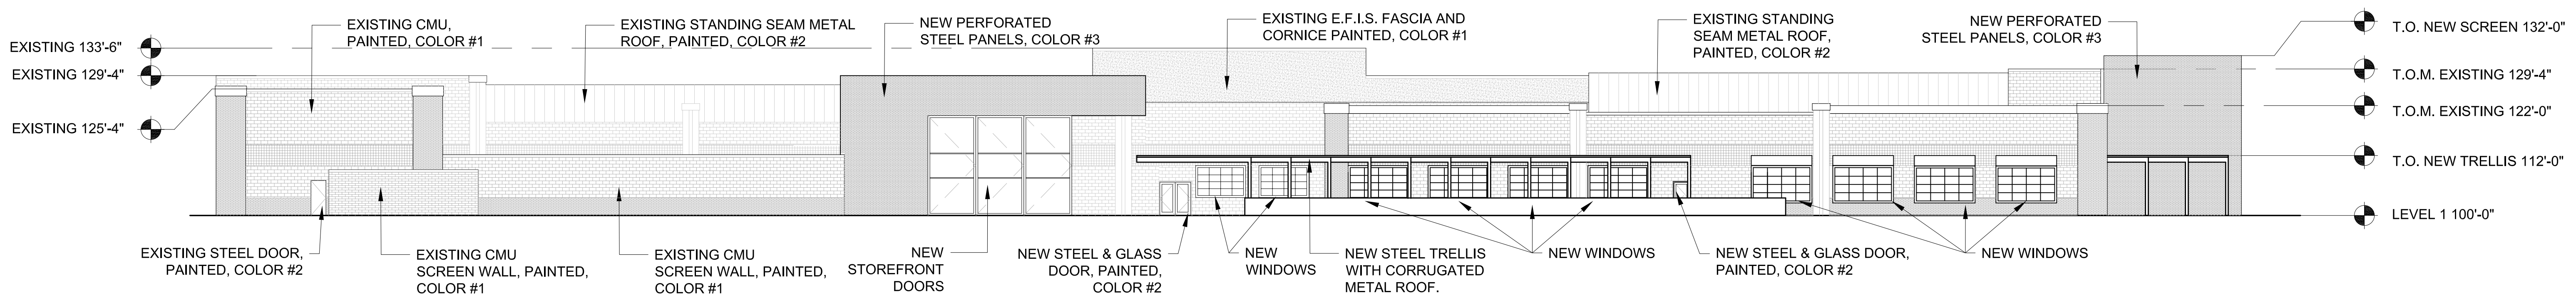

**2 NORTH EXTERIOR ELEVATION**

SCALE: 1/16" = 1'-0"

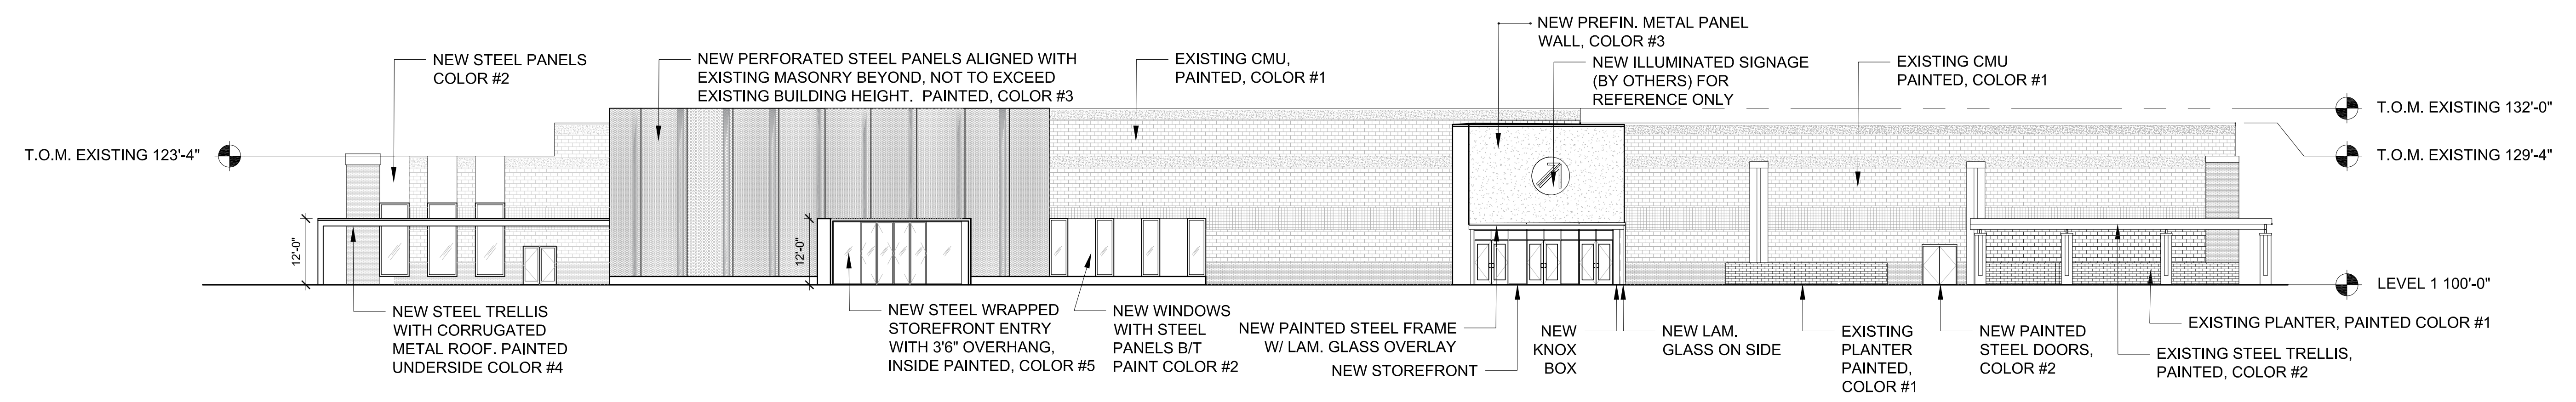

**1 WEST EXTERIOR ELEVATION**

SCALE: 1/16" = 1'-0"