



SOUTH ELEVATION
3/32" = 1'-0"



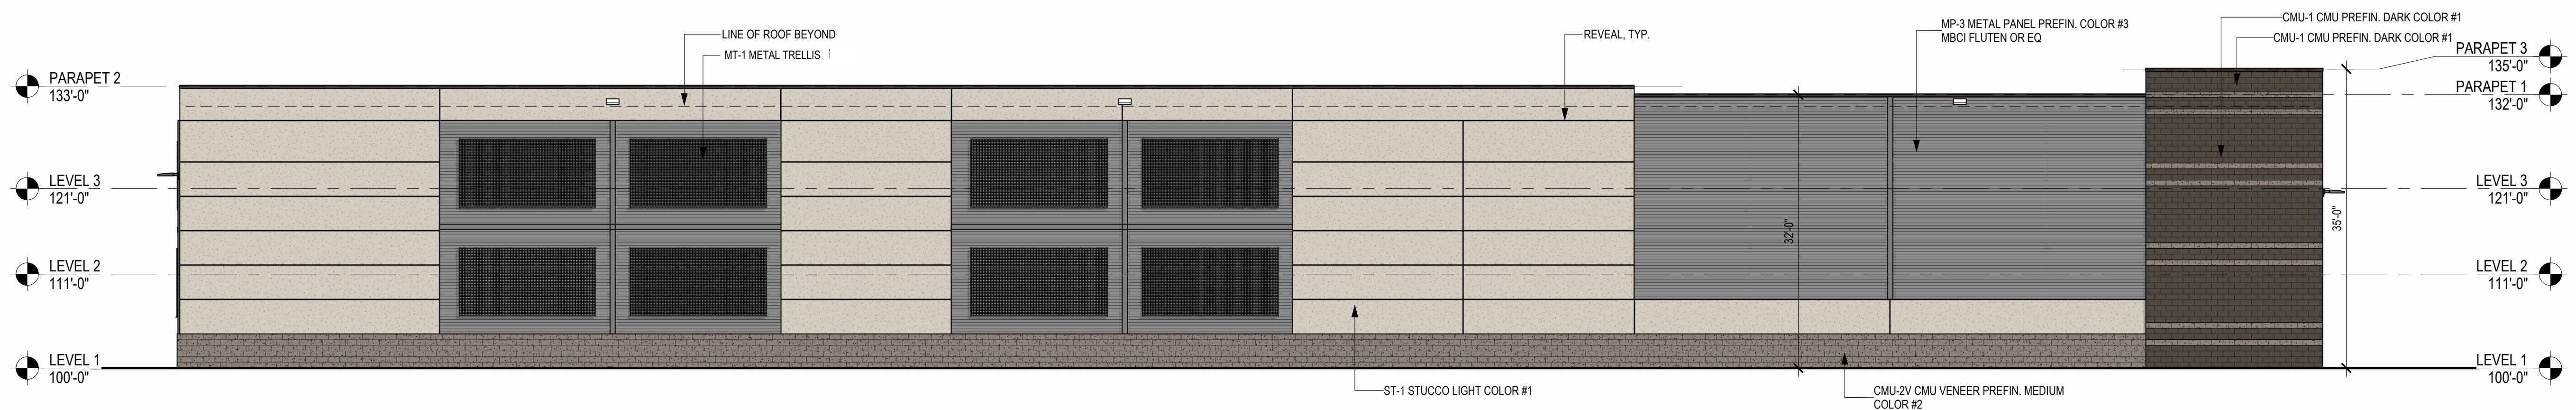


NORTH ELEVATION
3/32" = 1'-0"

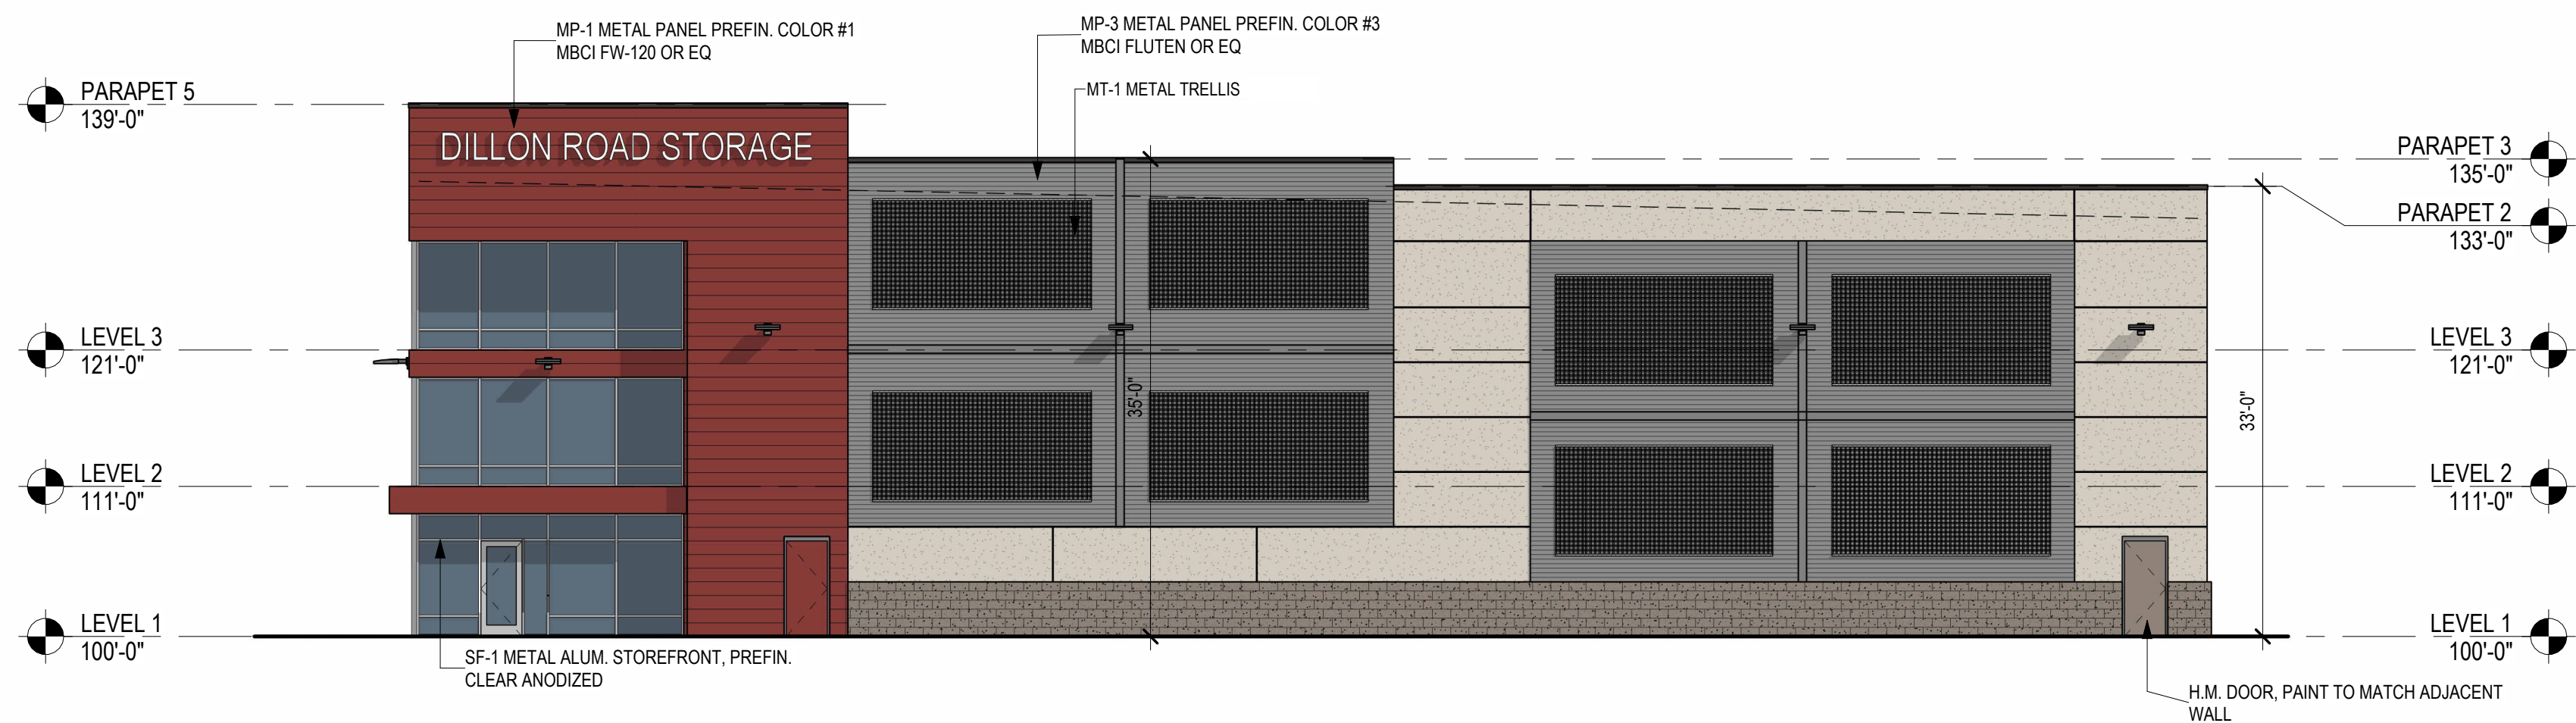

EAST ELEVATION

3/32" = 1'-0"

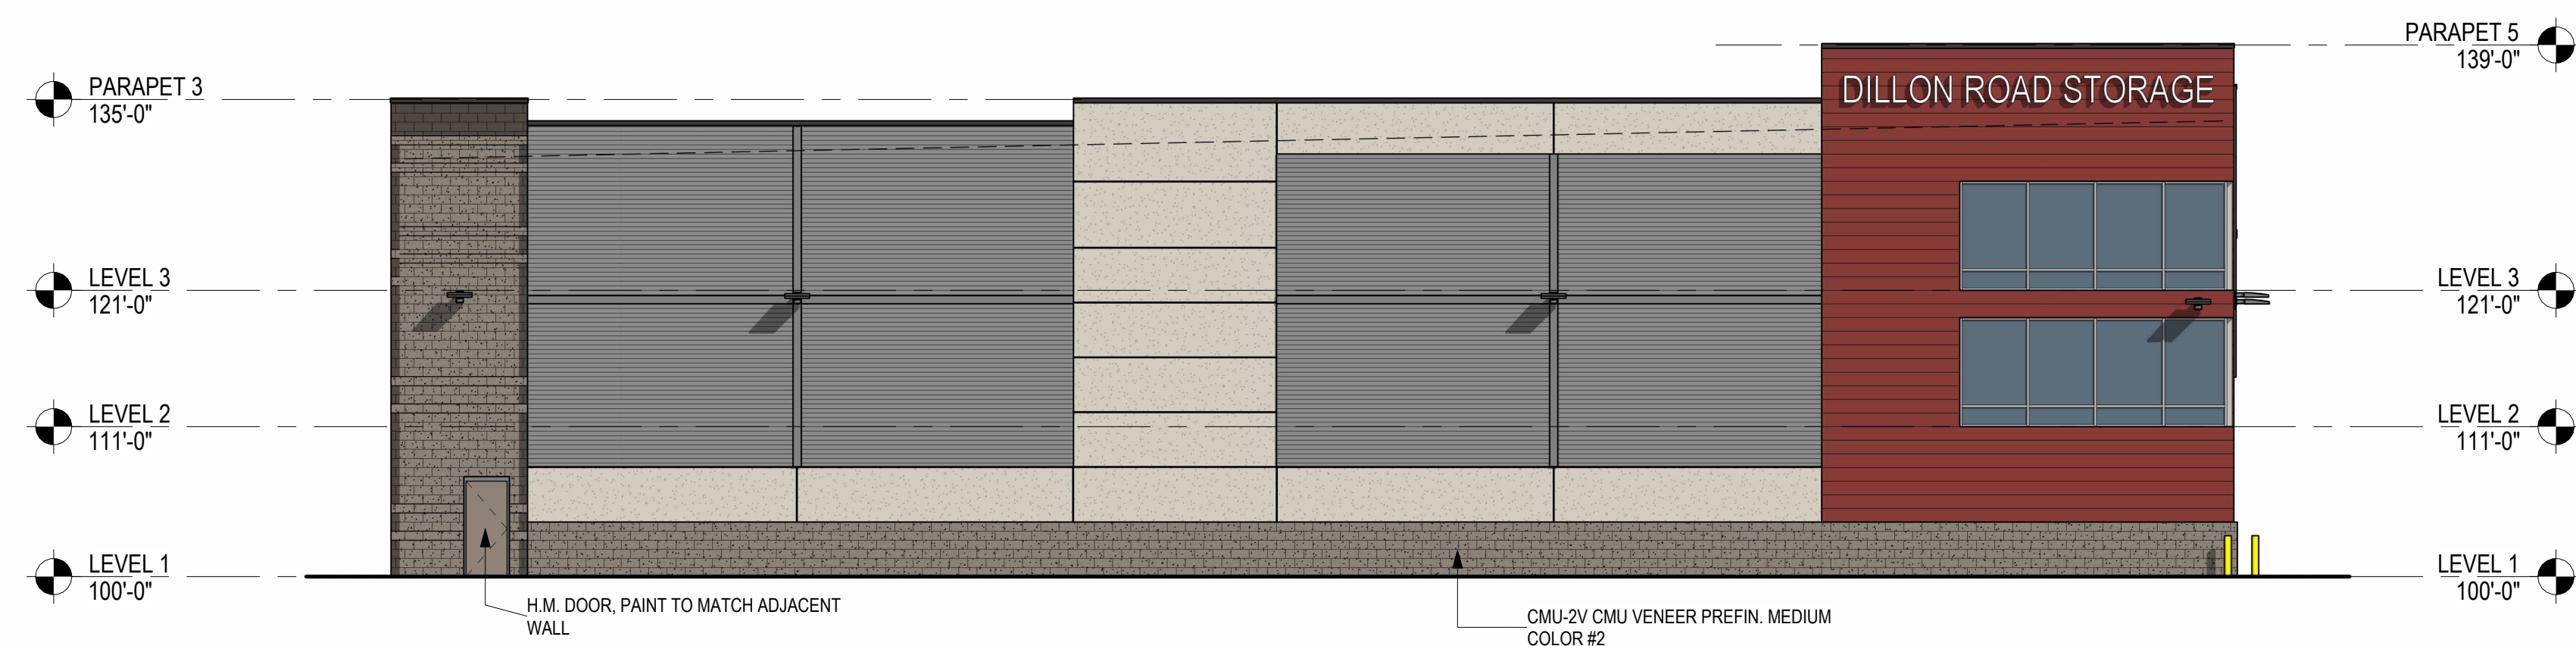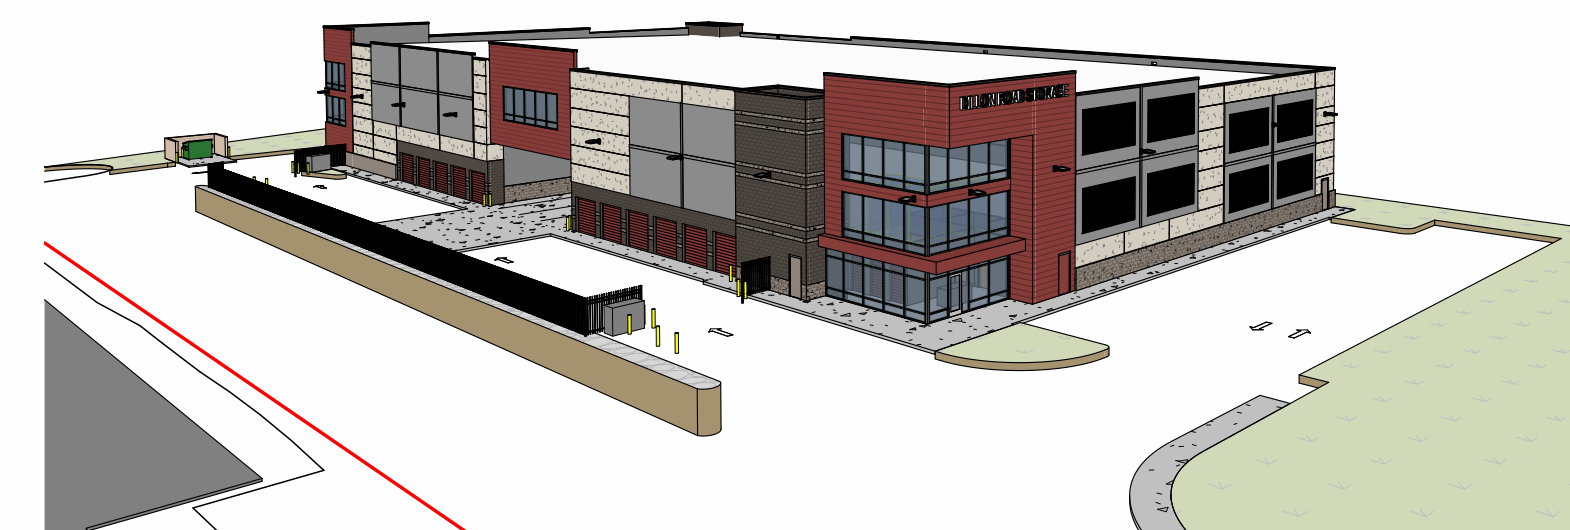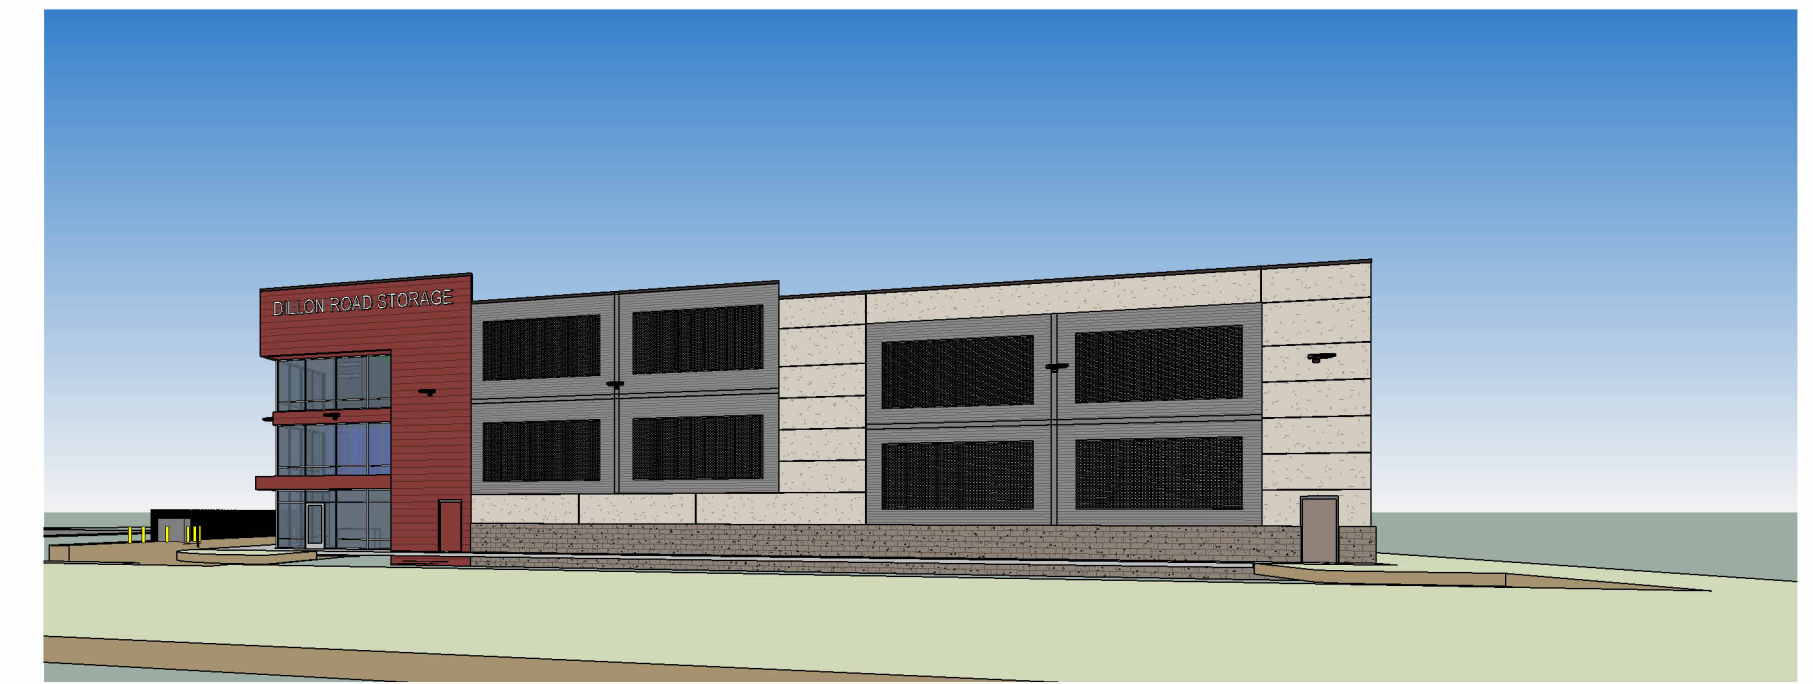

WEST ELEVATION

3/32" = 1'-0"